


DRAWING NAME: METRO MAPS-ATL

PATH: D:\CIVILWORK\CIVILWORK\PROJECTS\CIVILWORK\PROJECTS\7008 - CONESTOGA\CADD\METRO MAPS-ATL.DWG

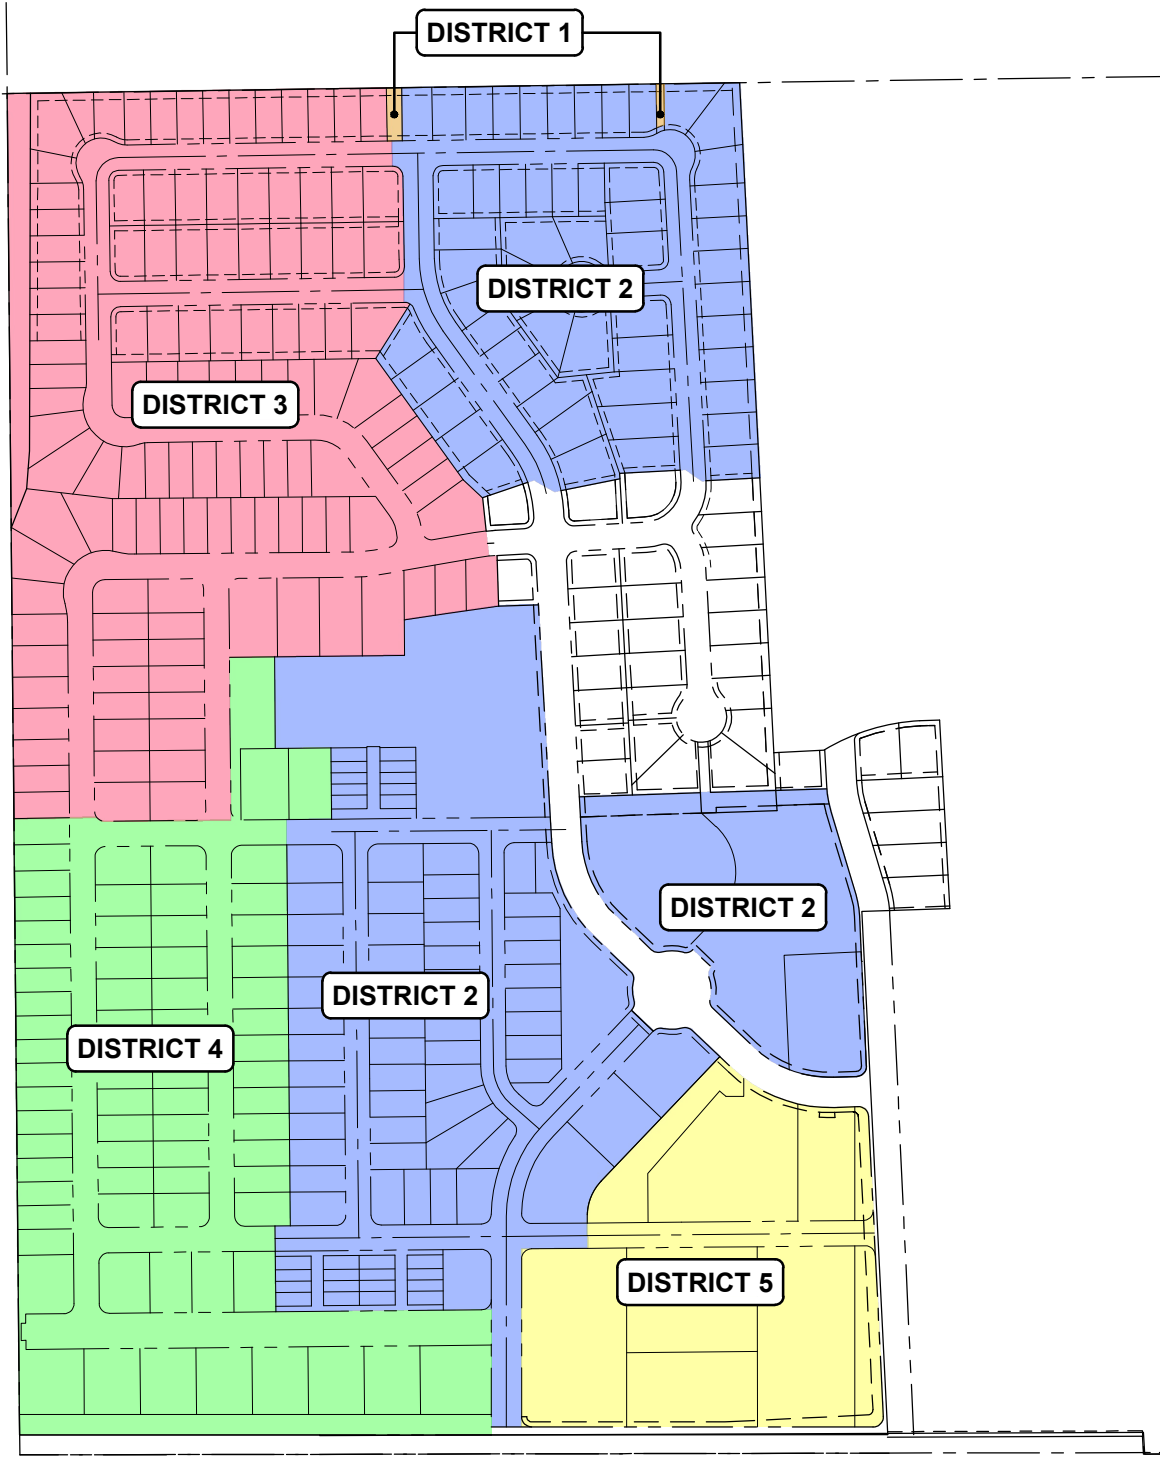

- DISTRICT 1, 0.10 ACRES
- DISTRICT 2, 35.91 ACRES
- DISTRICT 3, 24.30 ACRES
- DISTRICT 4, 18.20 ACRES
- DISTRICT 5, 9.29 ACRES

7/15/2021



**CivilWorx, LLC**  
 4025 Automation Way, Ste B2  
 Fort Collins, CO 80525  
 (970) 698-6046  
 (970) 214-5035

**CONESTOGA**  
**METROPOLITAN DISTRICT #1 - #5**

**DISTRICT BOUNDARIES**  
 EXHIBIT A